


SEAL:

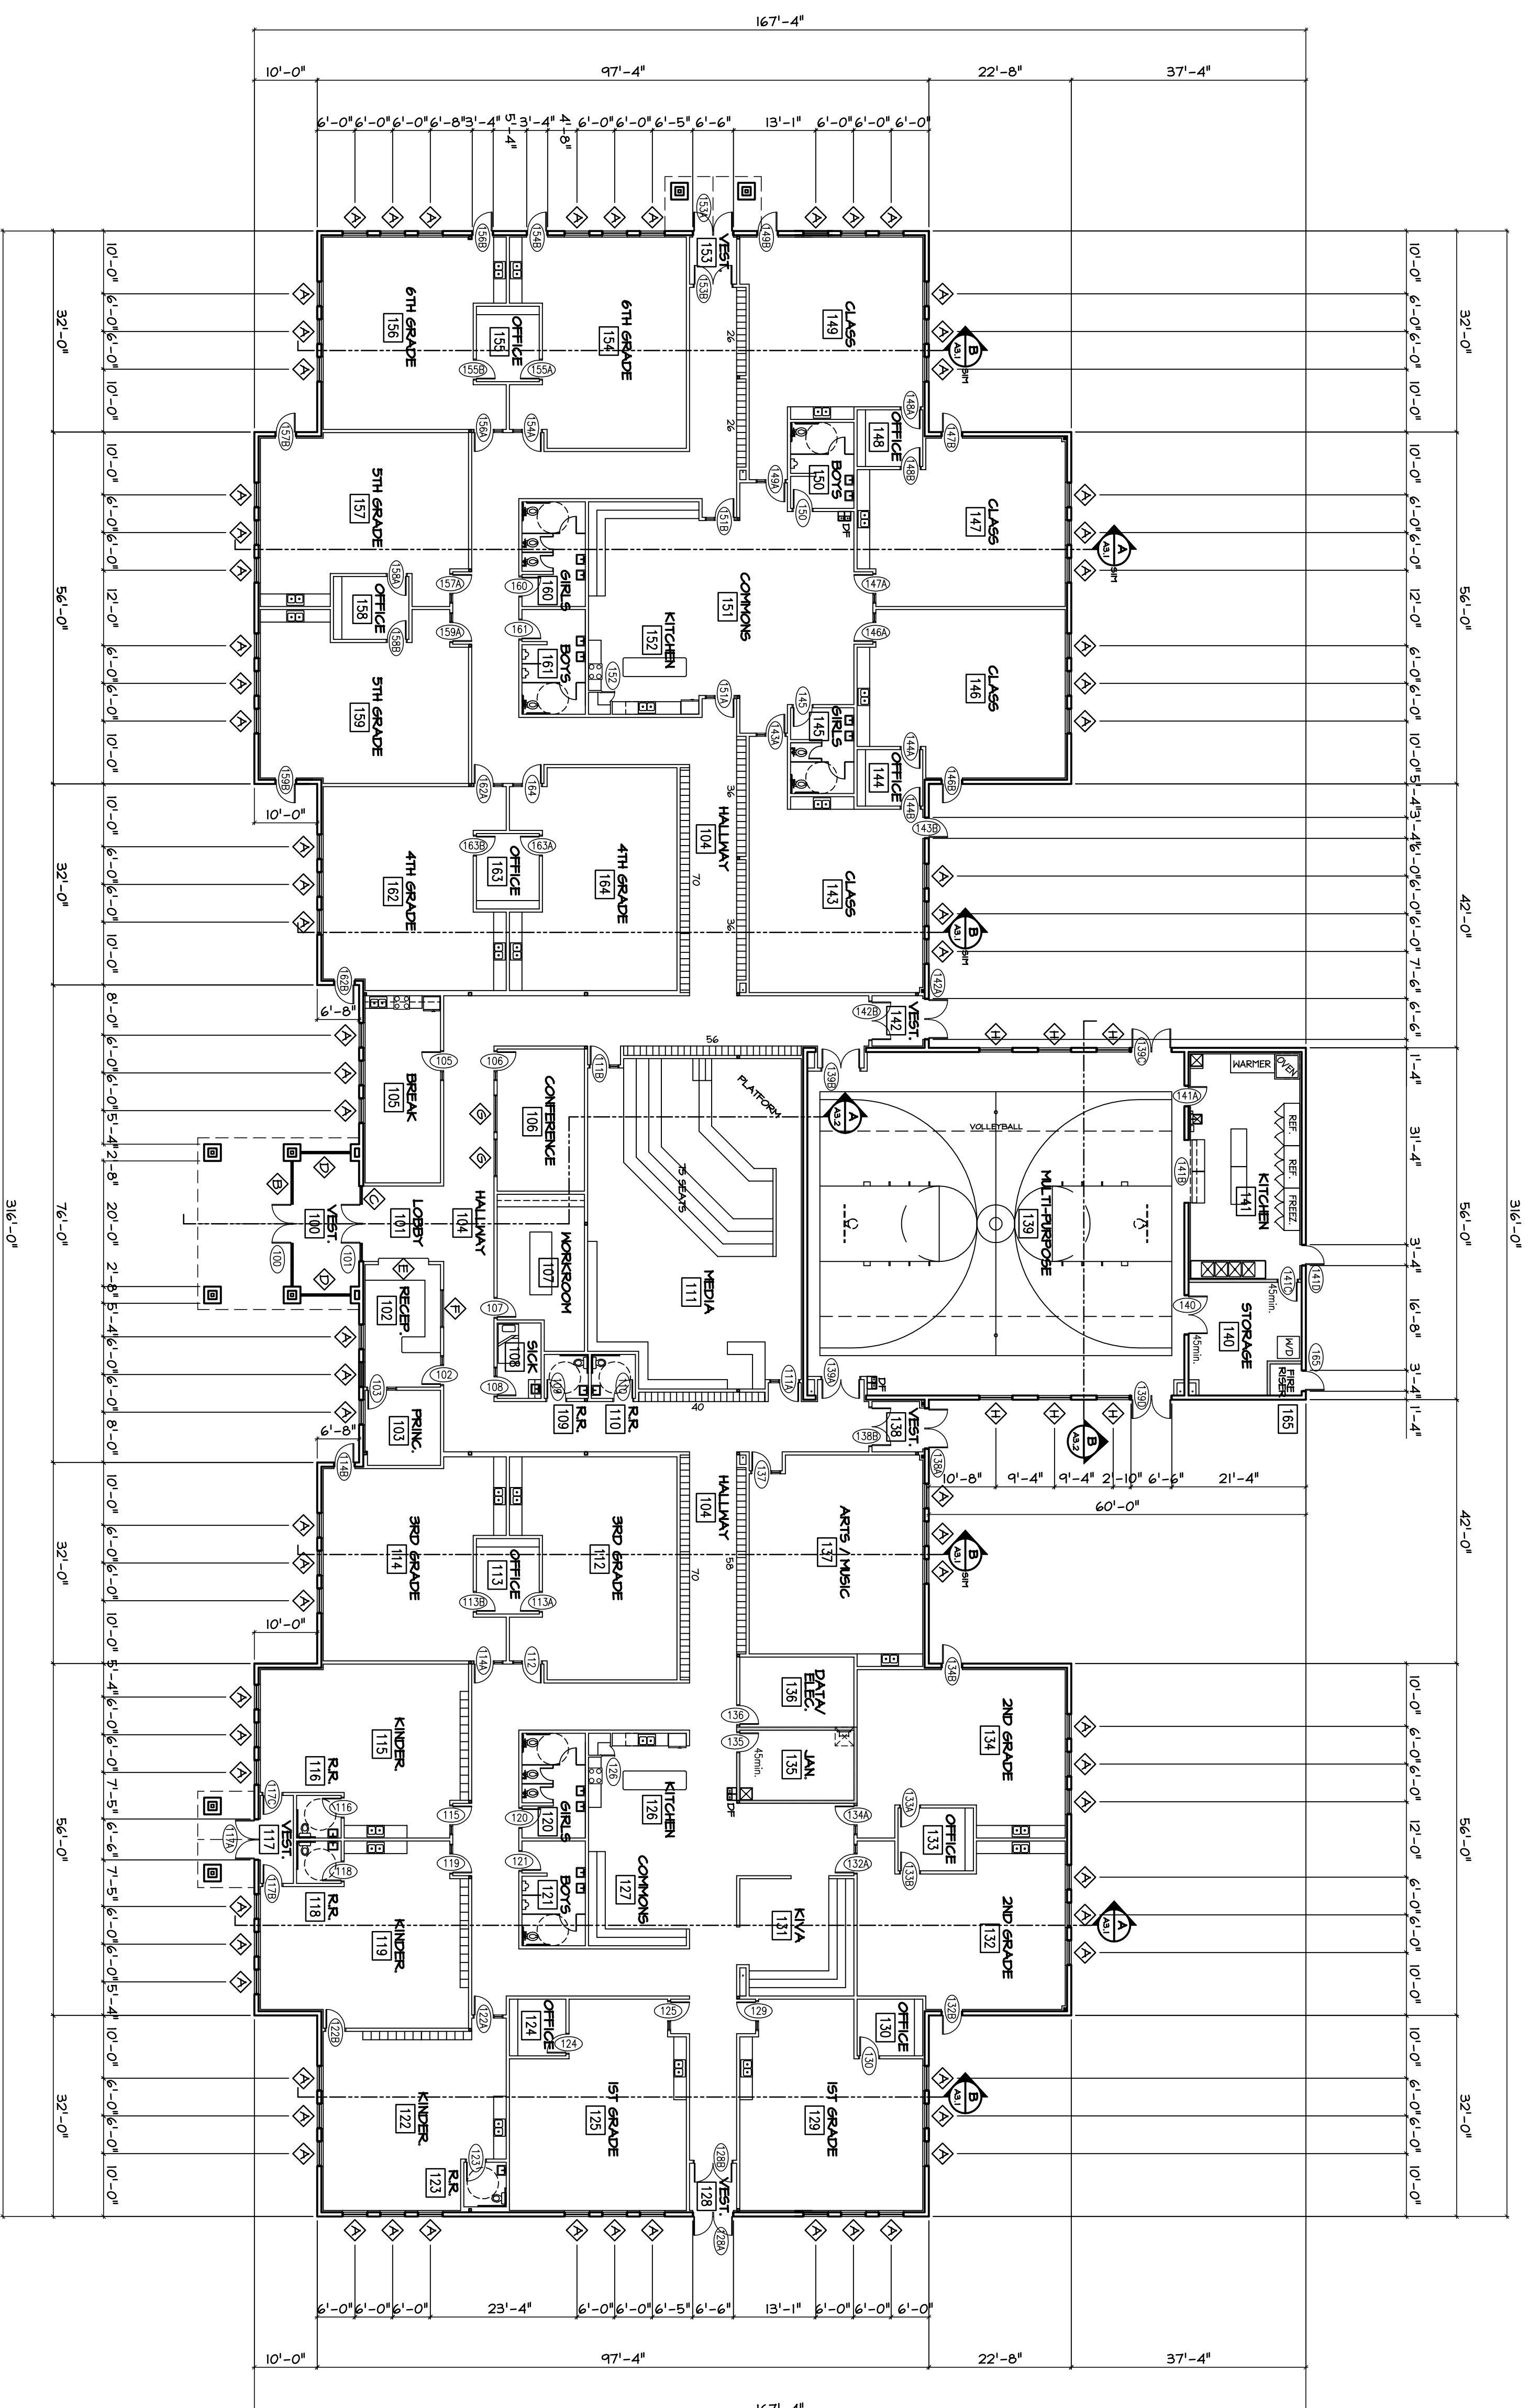

FIRE EXTINGUISHER NOTE:
 UPON COMPLETION OF THIS PROJECT, PROVIDE FIRE EXTINGUISHERS WITH A MIN. RATING OF 2A10BC. FIRE EXTINGUISHERS SHALL BE PLACED TO EXAMINE FROM A DISTANCE NOT MORE THAN 75' TO ACCESS FROM ANY POINT OF THE FACILITY.


WALL TYPES LEGEND

DESCRIPTION	WALL
MTL STUDS @ 16" O.C. WITH 5/8" TYPE 'X' GMB. TO ROOF DECK (UL DES U414)	1 HR WALL AROUND STORAGE ROOMS OVER 100 SQ. FT.
3 5/8" 20 GA MTL STUDS @ 16" O.C. WITH 5/8" GMB. ON FINISH SIDE.	INTERIOR FIR OUT WALLS
6" LB GA MTL STUDS @ 16" O.C. WITH 5/8" GMB. BOTH SIDES.	INTERIOR PARTITION WALLS
(2) ROWS 3 5/8" LB GA MTL STUDS @ 16" O.C. WITH 5/8" WATER-RESISTANT GMB.	REST ROOM PLUMBING WALL
8" CMU WALLS	EXTERIOR WALLS

MAIN FLOOR PLAN

SCALE: 1/8" = 1'-0"
 37,494 SQ. FT.

MARIA MONTESSORI ACADEMY
 2550 NORTH 200 EAST
 NORTH OGDEN, UTAH

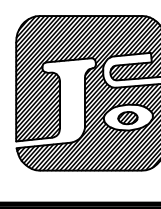

JAMES O. CHAMBERLIN & ASSOCIATES
 ARCHITECTS

352 N. FLINT STREET, SUITE B
 KAYSVILLE, UTAH 84037
 PHONE: (801) 499-5055
 FAX: (801) 392-2941

DRAWING DESCRIPTION:
 MAIN FLOOR PLAN

DATE:
PROJECT:
DRAWN BY: N.K.B.
PLOT: 2-9-10

REVISED:

SHEET NUMBER
A2.0